

3-16-16

ORDINANCE NO. 30037

An ordinance changing the zoning classification on the following property:

BEING Lot 3 in City Block B/7647; fronting approximately 50 feet on the south line of Solar Lane, east of Carbondale Street; and containing approximately 0.16 acres,

from a CS Commercial Service District to an R-5(A) Single Family District; providing a penalty not to exceed \$2,000; providing a saving clause; providing a severability clause; and providing an effective date.

WHEREAS, the city plan commission and the city council, in accordance with the Charter of the City of Dallas, the state law, and the ordinances of the City of Dallas, have given the required notices and have held the required public hearings regarding the rezoning of the property described in this ordinance; and

WHEREAS, the city council finds that it is in the public interest to change the zoning classification; Now, Therefore,

BE IT ORDAINED BY THE CITY COUNCIL OF THE CITY OF DALLAS:

SECTION 1. That the zoning classification is changed from a CS Commercial Service District to an R-5(A) Single Family District on the following property (“the Property”):

BEING Lot 3 in City Block B/7647; fronting approximately 50 feet on the south line of Solar Lane, east of Carbondale Street; and containing approximately 0.16 acres.

SECTION 2. That, pursuant to Section 51A-4.701 of Chapter 51A of the Dallas City Code, as amended, the property description in Section 1 of this ordinance shall be construed as including the area to the centerline of all adjacent streets and alleys.

SECTION 3. That the building official shall not issue a building permit or a certificate of occupancy for a use on the Property until there has been full compliance with the Dallas Development Code, the construction codes, and all other ordinances, rules, and regulations of the City of Dallas.

SECTION 4. That a person who violates a provision of this ordinance, upon conviction, is punishable by a fine not to exceed \$2,000.


SECTION 5. That the zoning ordinances of the City of Dallas shall remain in full force and effect, save and except as amended by this ordinance.

SECTION 6. That the terms and provisions of this ordinance are severable and are governed by Section 1-4 of Chapter 1 of the Dallas City Code, as amended.


SECTION 7. That this ordinance shall take effect immediately from and after its passage and publication, in accordance with the Charter of the City of Dallas, and it is accordingly so ordained.

APPROVED AS TO FORM:

WARREN M.S. ERNST, City Attorney

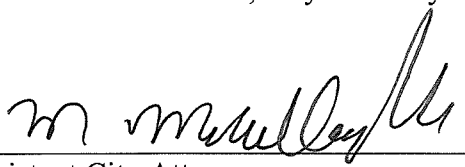By 
Assistant City Attorney

Passed MAR 23 2016

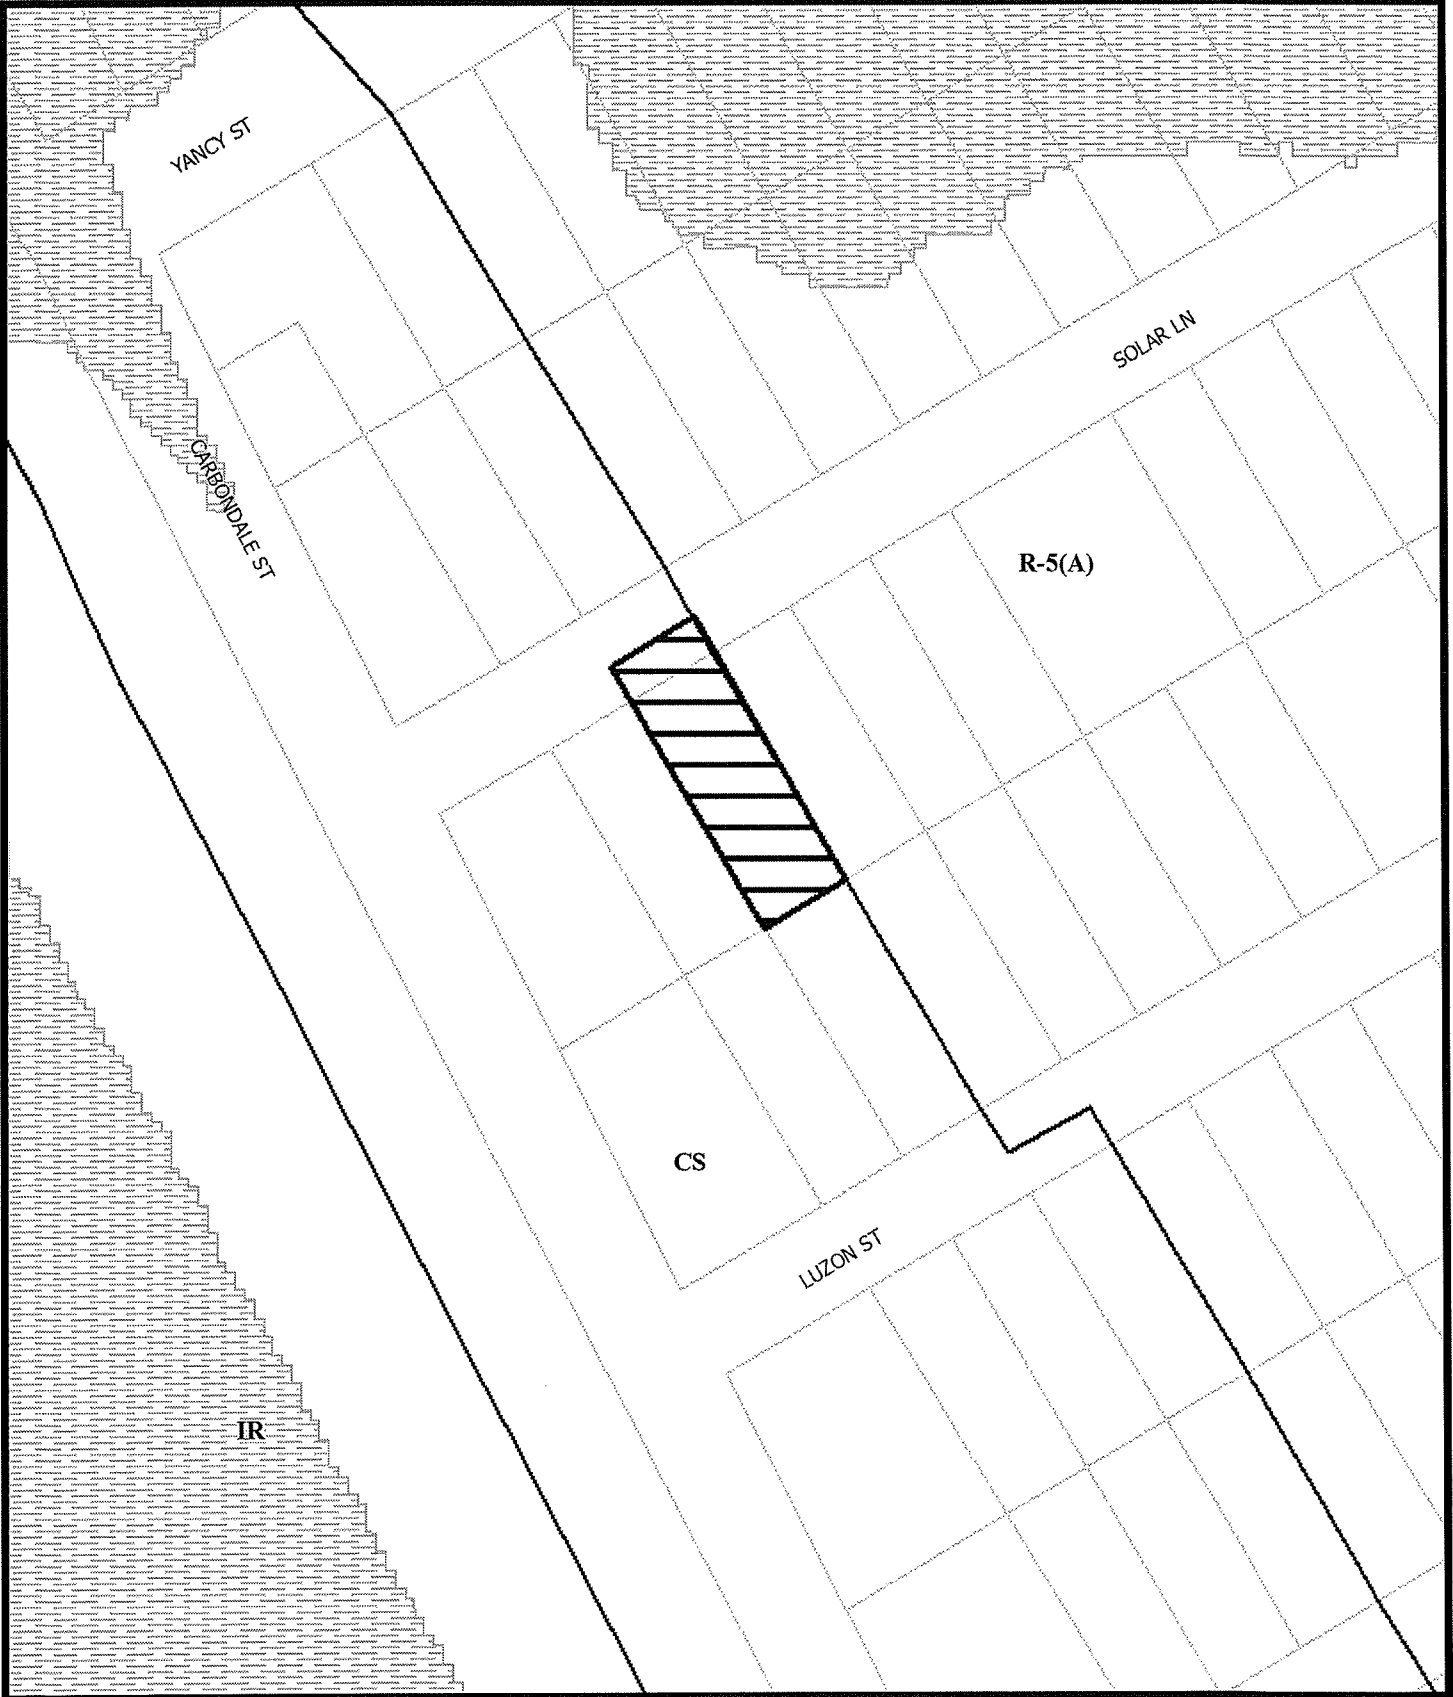


1:1,200

ZONING MAP

Case no: Z156-151

Date: 12/28/2015

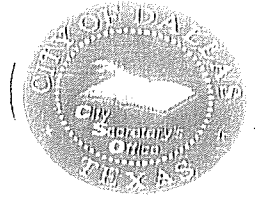

PROOF OF PUBLICATION - LEGAL ADVERTISING

The legal advertisement required for the noted ordinance was published in the Dallas Morning News, the official newspaper of the city, as required by law, and the Dallas City Charter, Chapter XVIII, Section 7.

DATE ADOPTED BY CITY COUNCIL MAR 23 2016

ORDINANCE NUMBER 30037

DATE PUBLISHED MAR 26 2016

ATTESTED BY:

Case G. Lewis